


First Floor Plan

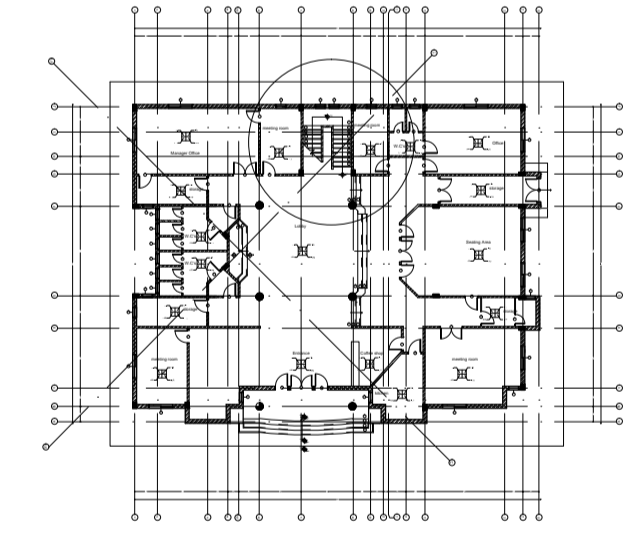

Ground Floor Plan

PSU	
ID 353	Working Drawing 2
Sheet no : 12	Scale 1:25
AR11 Stairs Details	Office Building
Rawan To'me Abed	ID:211410402
Submitted to : Dr. Mawa Fahmi	