
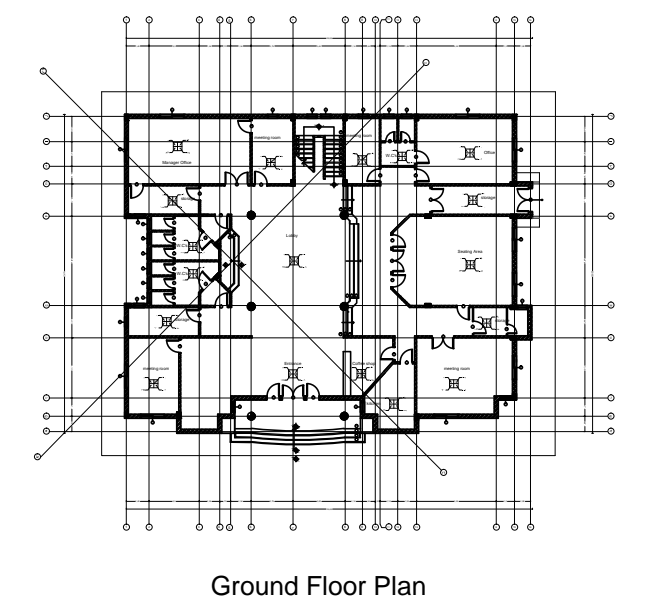


**Doors Schedule**

SYM	Dimension		Type	Frame	Glass Area	Description
	Width	Height				
①	.9	2.2	Panelled	0.25	-	6 Panelled door oak wood panel 0.07*0.07 m, 3 Glass with poly carbonate tinted panel 0.23*0.55 m and oak architrave.
②	.7	2.2	Flush	0.15	-	Flush door with 6mm polycarbonate cover wooden door 0.07*0.07 m and oak architrave.
③	1.5	2.2	Panelled	0.3	-	6 Panelled door oak wood panel 0.07*0.07 m, 3 Glass with poly carbonate tinted panel 0.23*0.55 m and oak architrave.

**Windows Schedule**

SYM	Dimension		Type	SB	Material	Remark
	NUM	Width				
①	12	1.6	0.7	0.9	Maximum Glass	Open to the Out side
②	19	0.7	0.7	2	Maximum Glass	

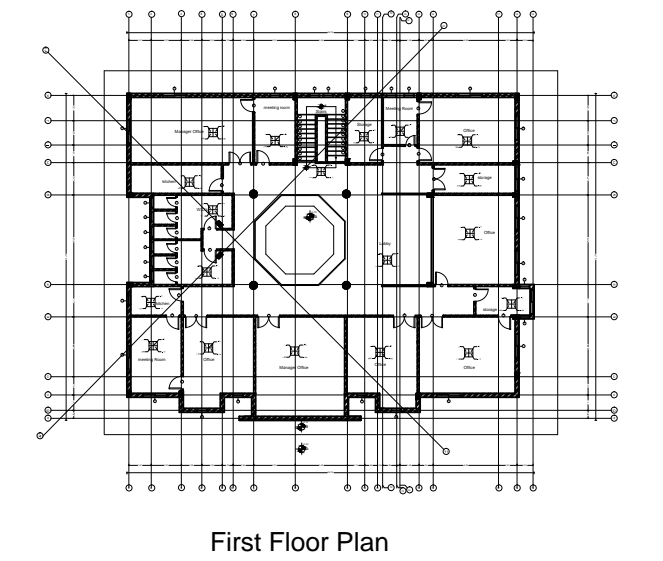

PSU

ID 353	Working Drawing 2
Sheet no : 4	Scale 1:20
AR06 Door Detail ( Flush Door ) AR07 Door Detail ( Panel Door )	Office Building
Rawan To'me Abed	ID:211410402
Submitted to : Dr. Mawa Fahmi	