

Wall	
1	Paint: Matt latex emulsion paint, beige color, A, three coat
2	Marble: Open Quarry, China Gold Ven White, A, 1.2 m x 2.4 m x 0.02 m
3	Ceramic: Porcelain Tile, beige color, A, 0.6 m x 0.6 m x 0.02 m



Skirting	
1	Ceramic: Tile, beige color, A, 1 m x 0.025 m
2	Marble: Open Quarry, China Gold Ven White, A, 1 m x 1 m x 0.02 m
3	Swedish Wood: Laminated Swedish Wood, light gray color, A, 1 m x 0.025 m
4	Parquet: Laminated Parquet, light gray color, A, 1 m x 0.025 m

Ceiling	
1	Steel Sheet: CENTURY STAINLESS STEEL, 0.8 m x 0.8 m x 1 m
2	Gypsum Board: Gypsum board, PVC film coated, white color, A, 0.6 m x 0.6 m x 15 m
3	Acoustic: Smooth Pro Lay, 0.012 m thick, B, Offwhite color

Flooring	
1	Ceramic: Tile, beige color, B, 0.6 m x 0.6 m x 0.02 m
2	Marble: Open Quarry, China Gold Ven White, A, 1.2 m x 2.4 m x 0.02 m
3	Swedish Wood: Laminated Swedish Wood, light gray color, A, 0.5 m x 1.5 m x 0.02 m
4	Parquet: Laminated Parquet, light gray color, A, 0.5 m x 1.5 m x 0.02 m

Doors Schedule					
Dim	Dimension	Type	Material	Remarks	
1	9	2.2	0.25	1.14	Standard door with 1.14 m height
2	7	2.2	0.15	1.14	Standard door with 1.14 m height
3	1.5	2.2	0.3	1.14	Standard door with 1.14 m height

Windows Schedule					
Dim	Dimension	Material	Remarks		
1	12	1.6	0.7	0.9	Window with 0.9 m height
2	19	0.7	0.7	2	Window with 0.7 m height

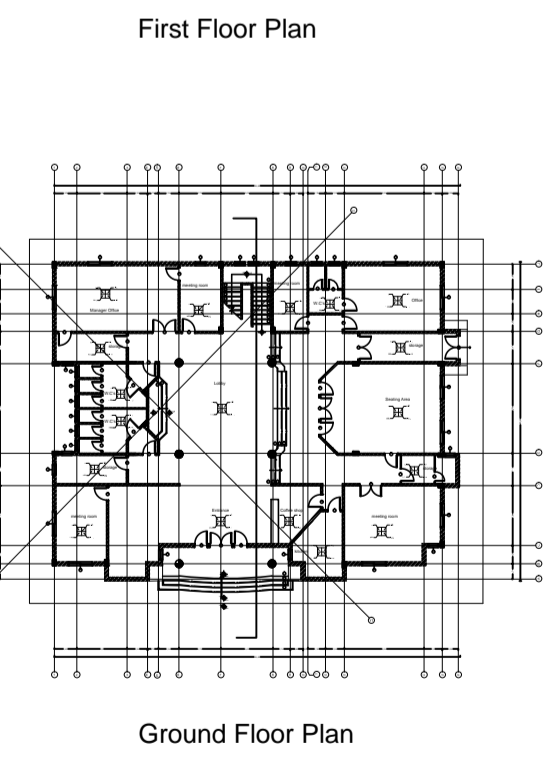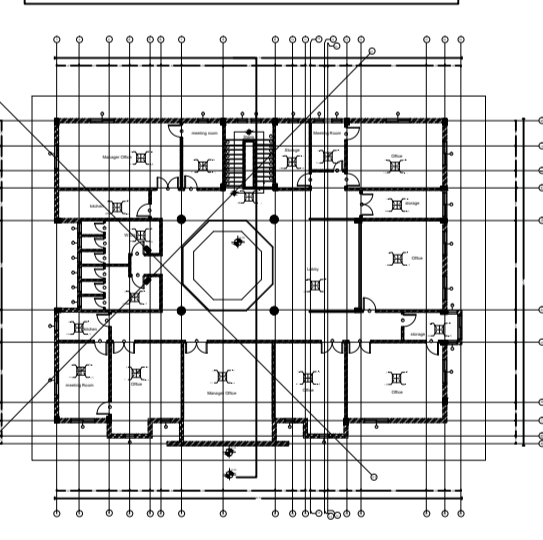

PSU	
ID 353	Working Drawing 2
Sheet no : 6	Scale 1:50
AR05 Partial Section	Office Building
Rawan To'me Abed	ID:211410402
Submitted to : Dr. Mawa Fahmi	